



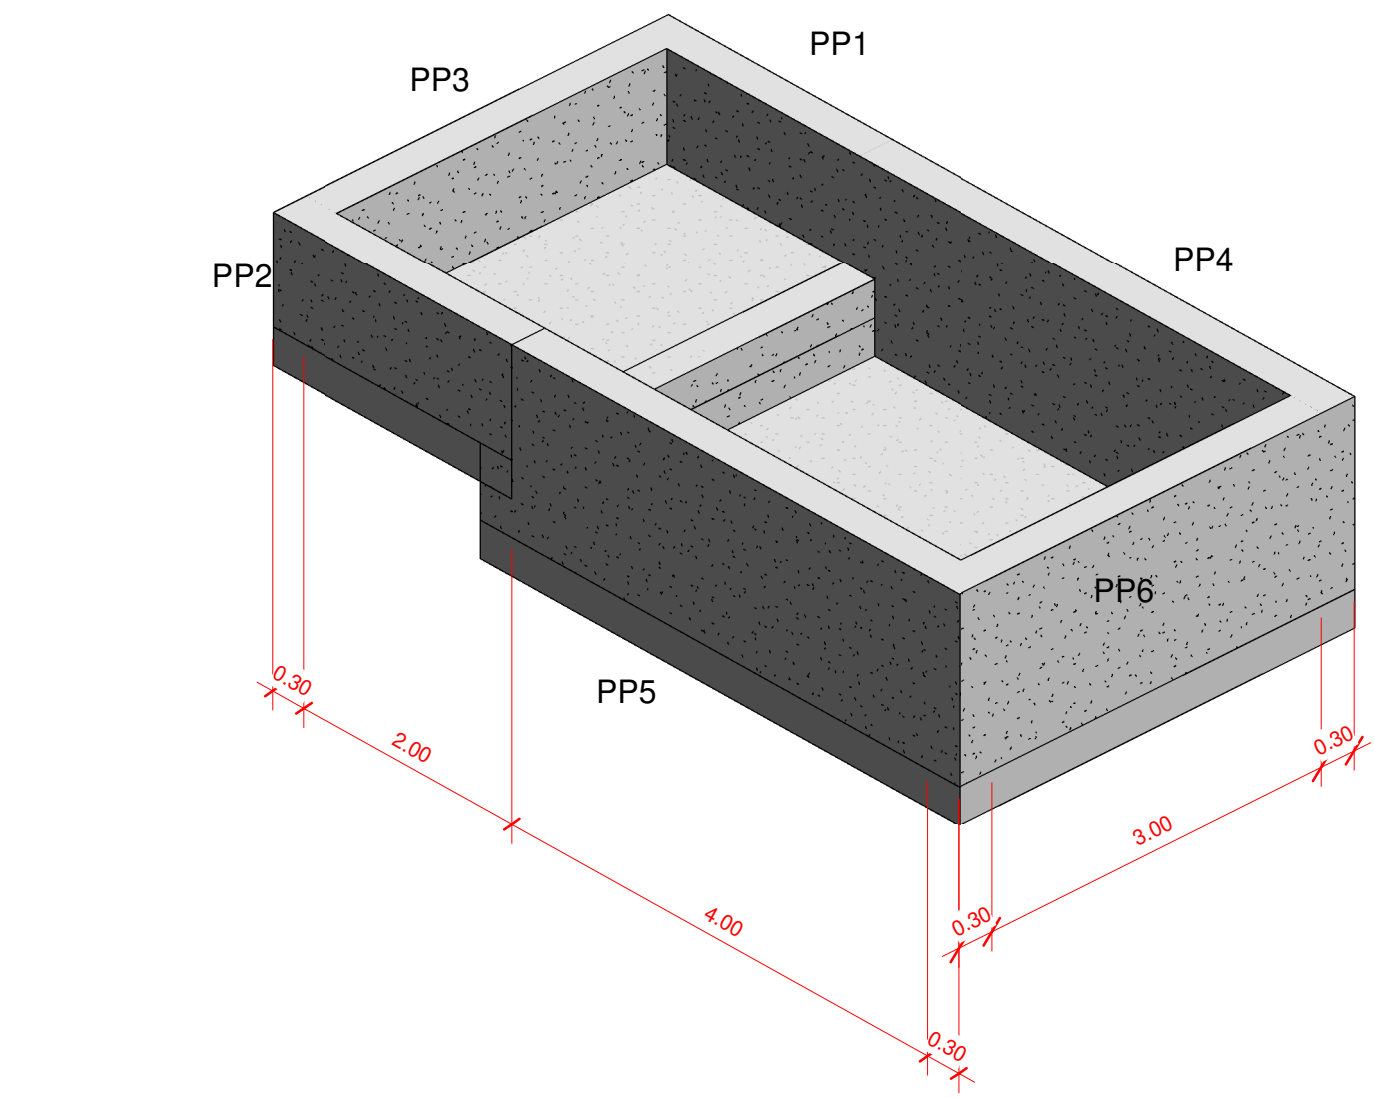


ISOMÉTRICO - PISCINA

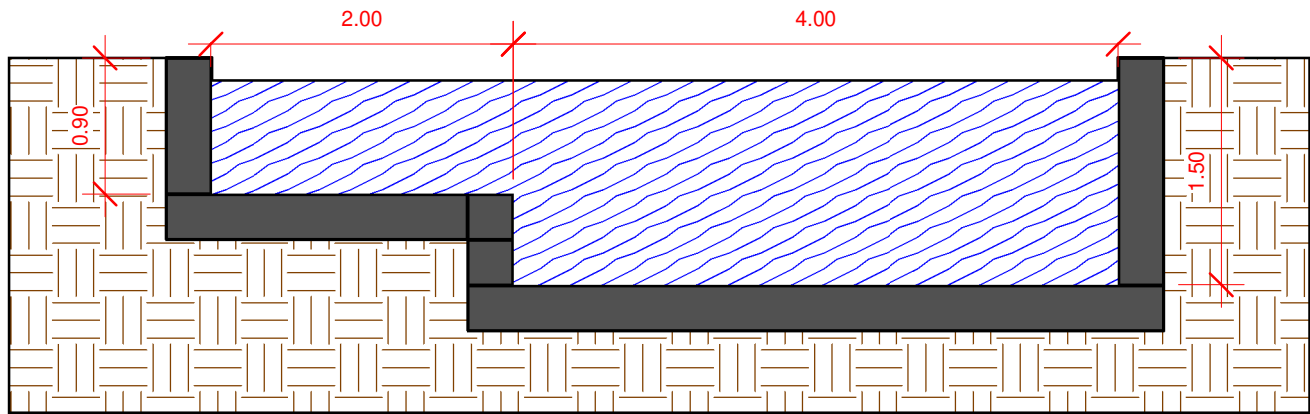


Detalhe - Piscina

1 : 50

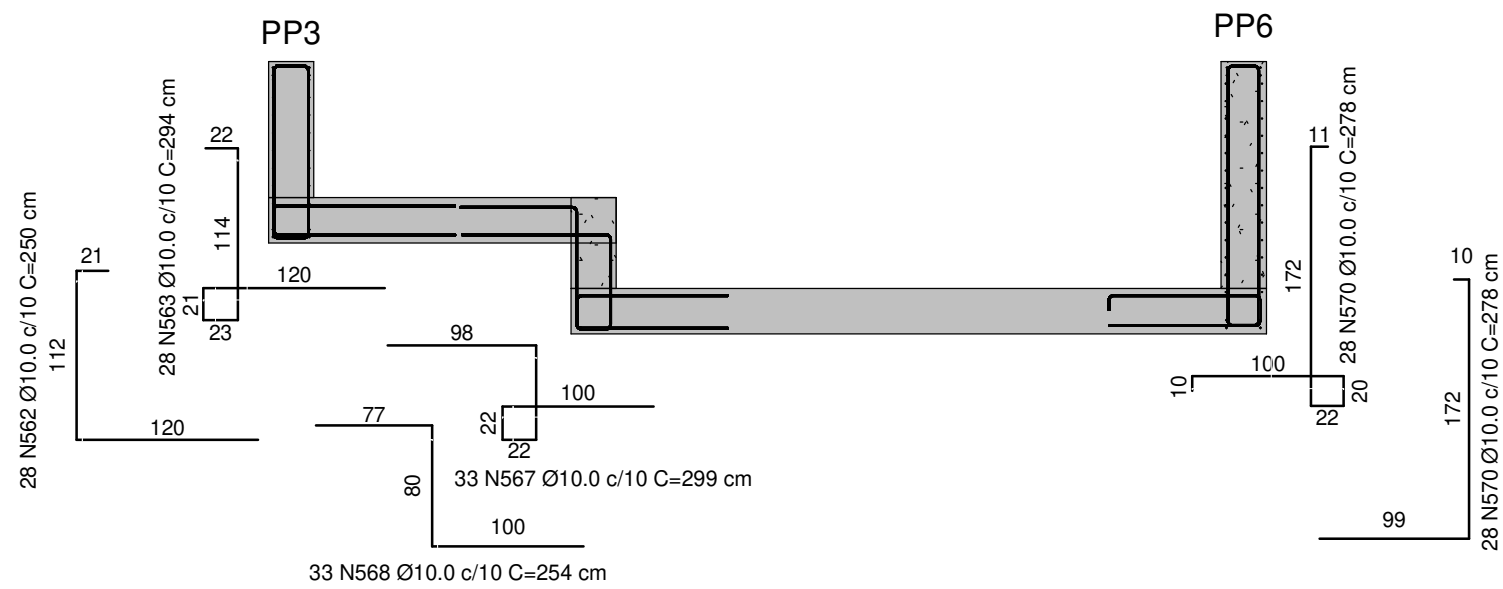


Corte 1

1 : 50

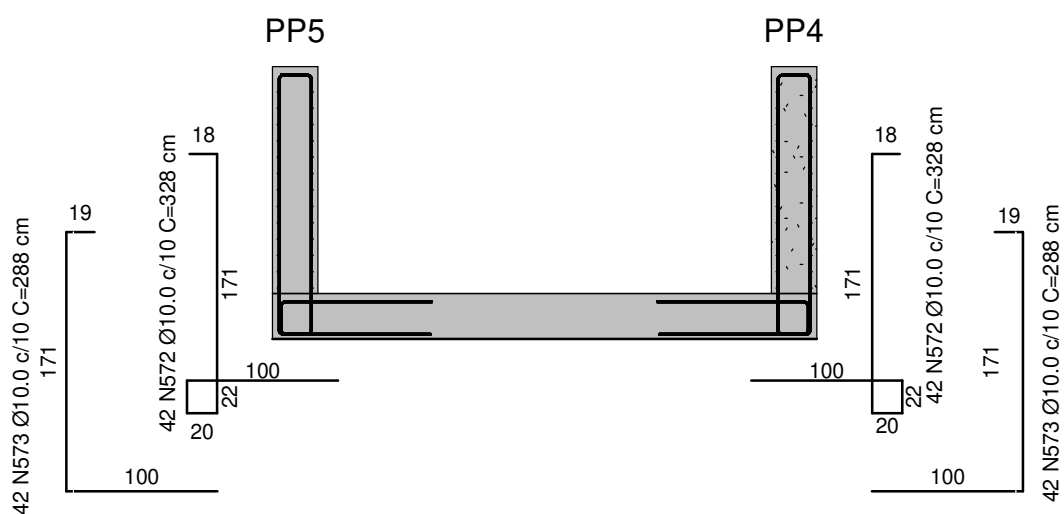


Corte 3

1 : 50

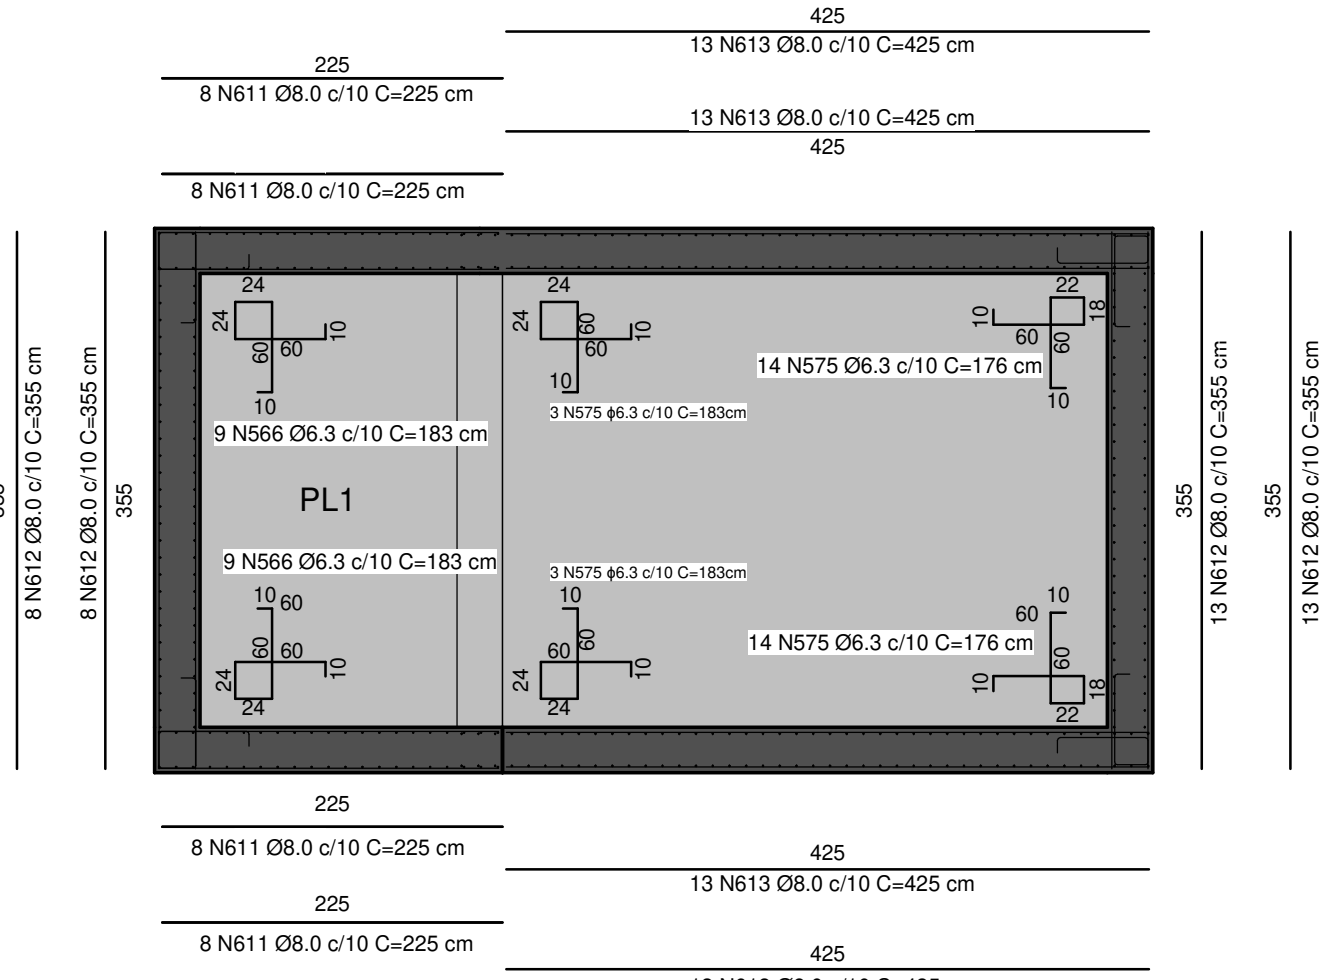


Piscina - Armaduras Laterais

1 : 50

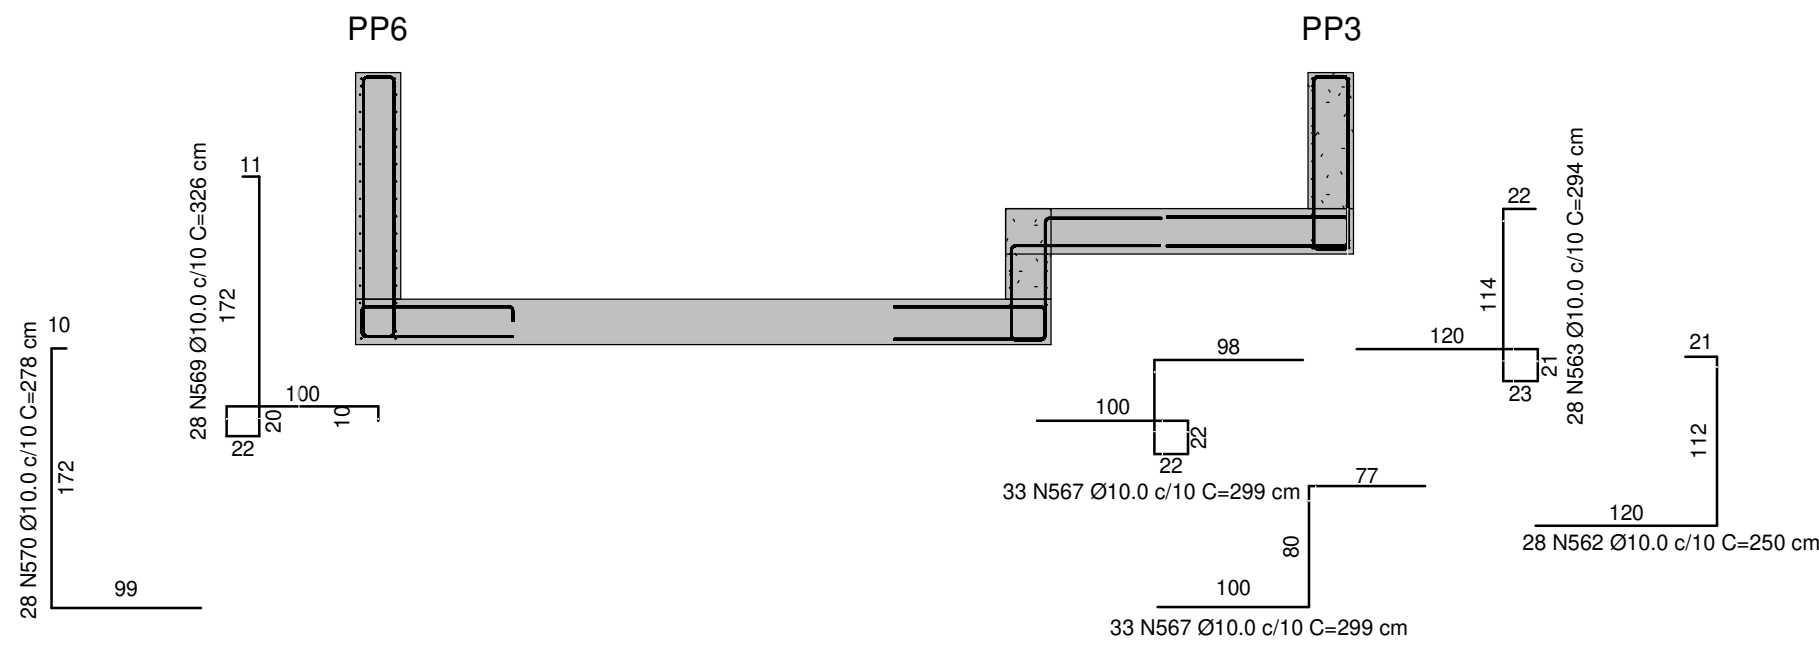


Corte 2

1 : 50

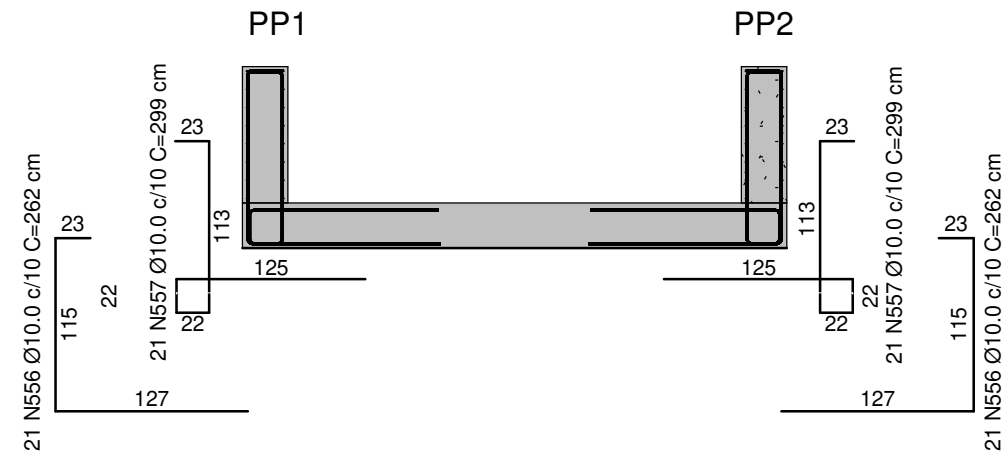


Corte 4

1 : 50

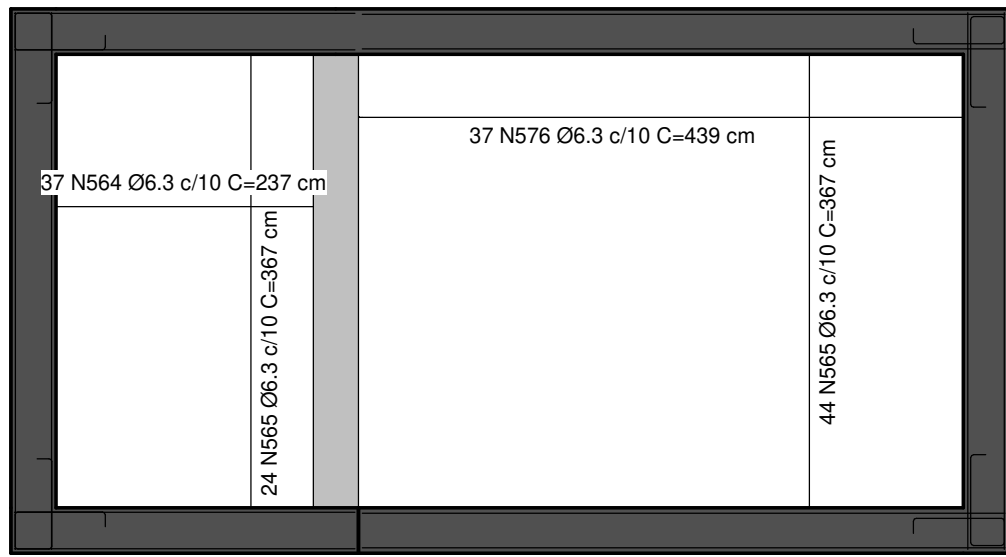

Piscina - Armaduras Positivas das Lajes

1 : 50

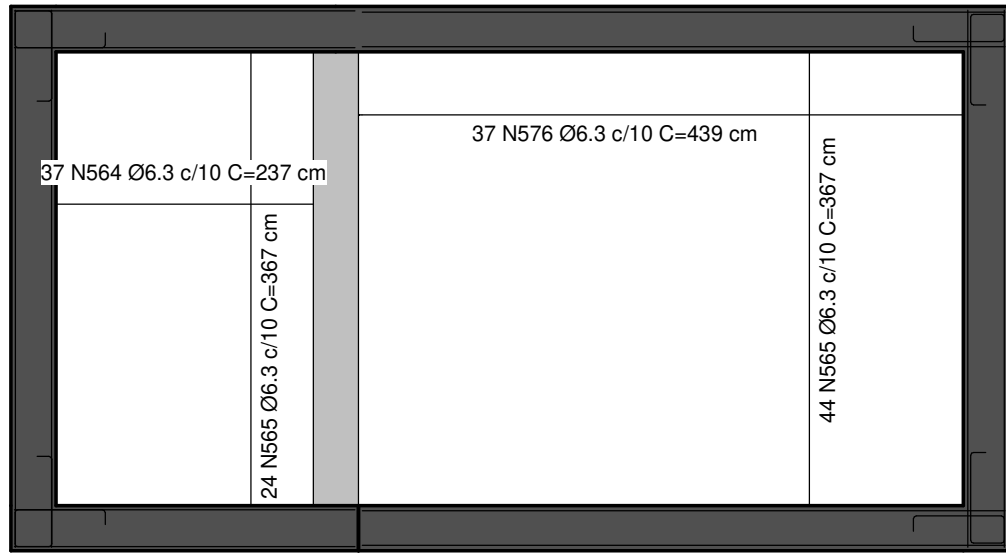

Piscina - Armaduras Negativas das Lajes

1 : 50

Resumo de Aço da Piscina		
Tipo	Comprimen to mais Perdas	Qtde Barras
6.3 CA-50	1179.86	98
8 CA-50	486.31	41
10 CA-50	1382.67	115
12.5 CA-50	62.48	5

Acesse o site do projeto através desse QR Code, veja o Modelo 3D da estrutura e baixe todos os documentos relativos a esse projeto ➔



CLIENTE:	Thyago Ramon	DESENHO Nº: 028
OBRA:	Residência Unifamiliar	OBS: Concreto: fck: 25 MPa ECS: 24150 MPa Atente-se ao cobrimento Leia o Memorial Descritivo
TÍTULO:	DETALHAMENTO: PISCINA	
DATA:	01/07/2021	ESCALA: 1:50