


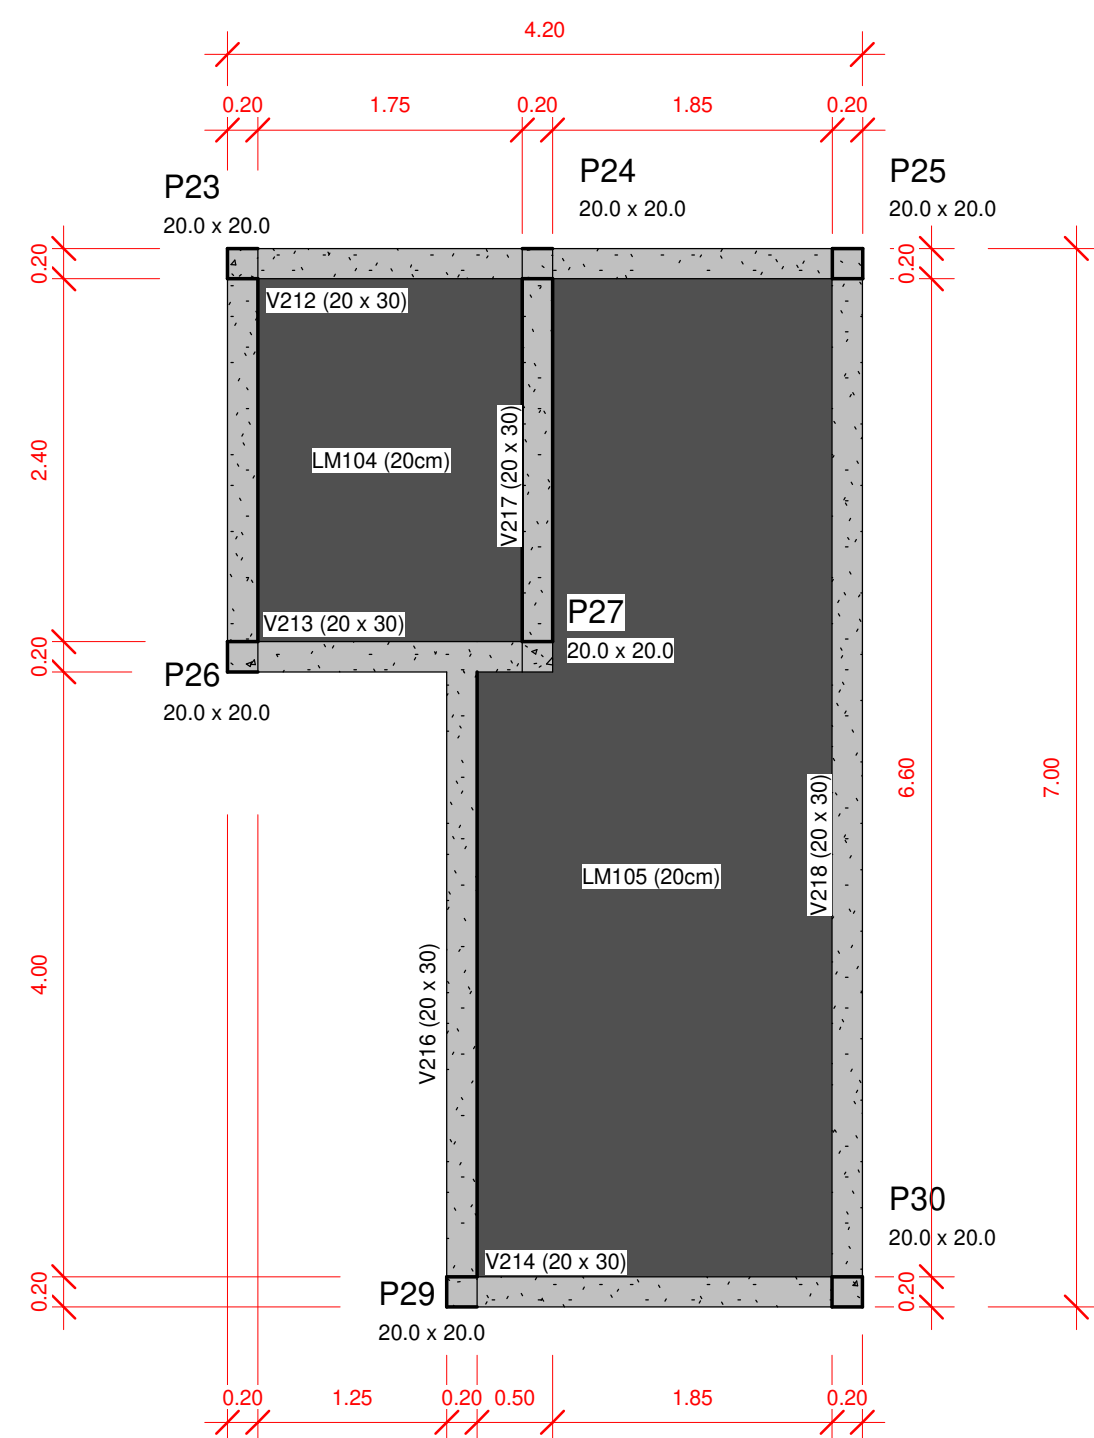


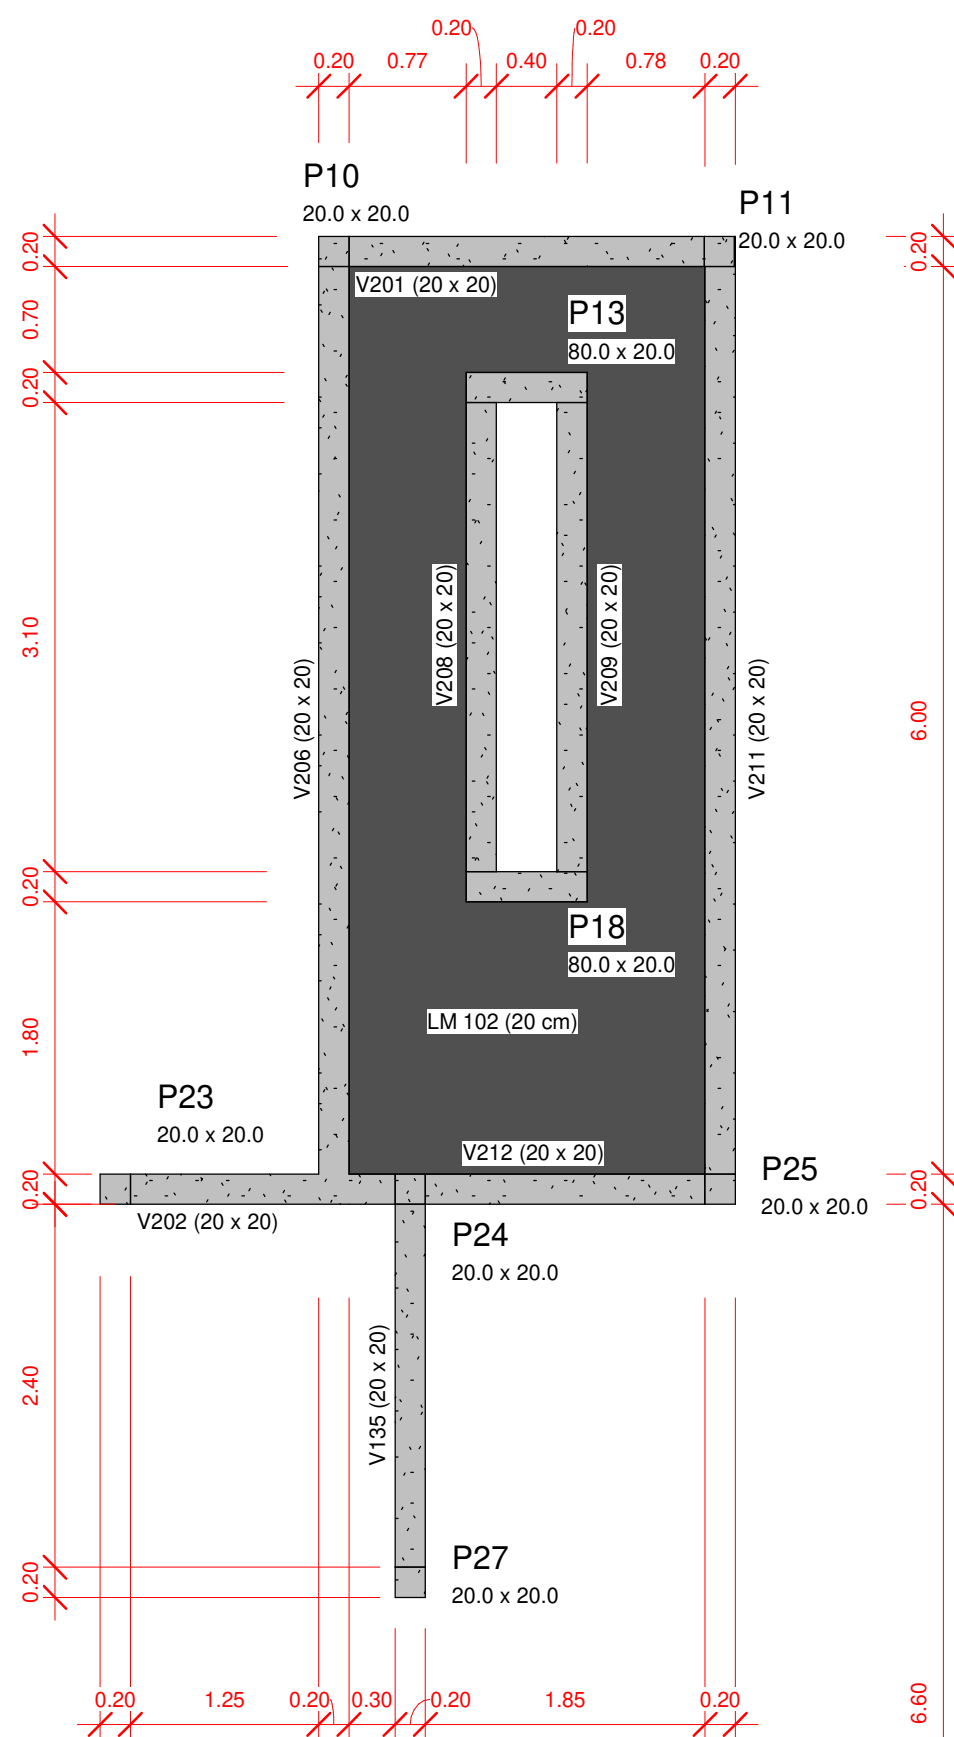


FORMAS - PISCINA-130
1 : 50

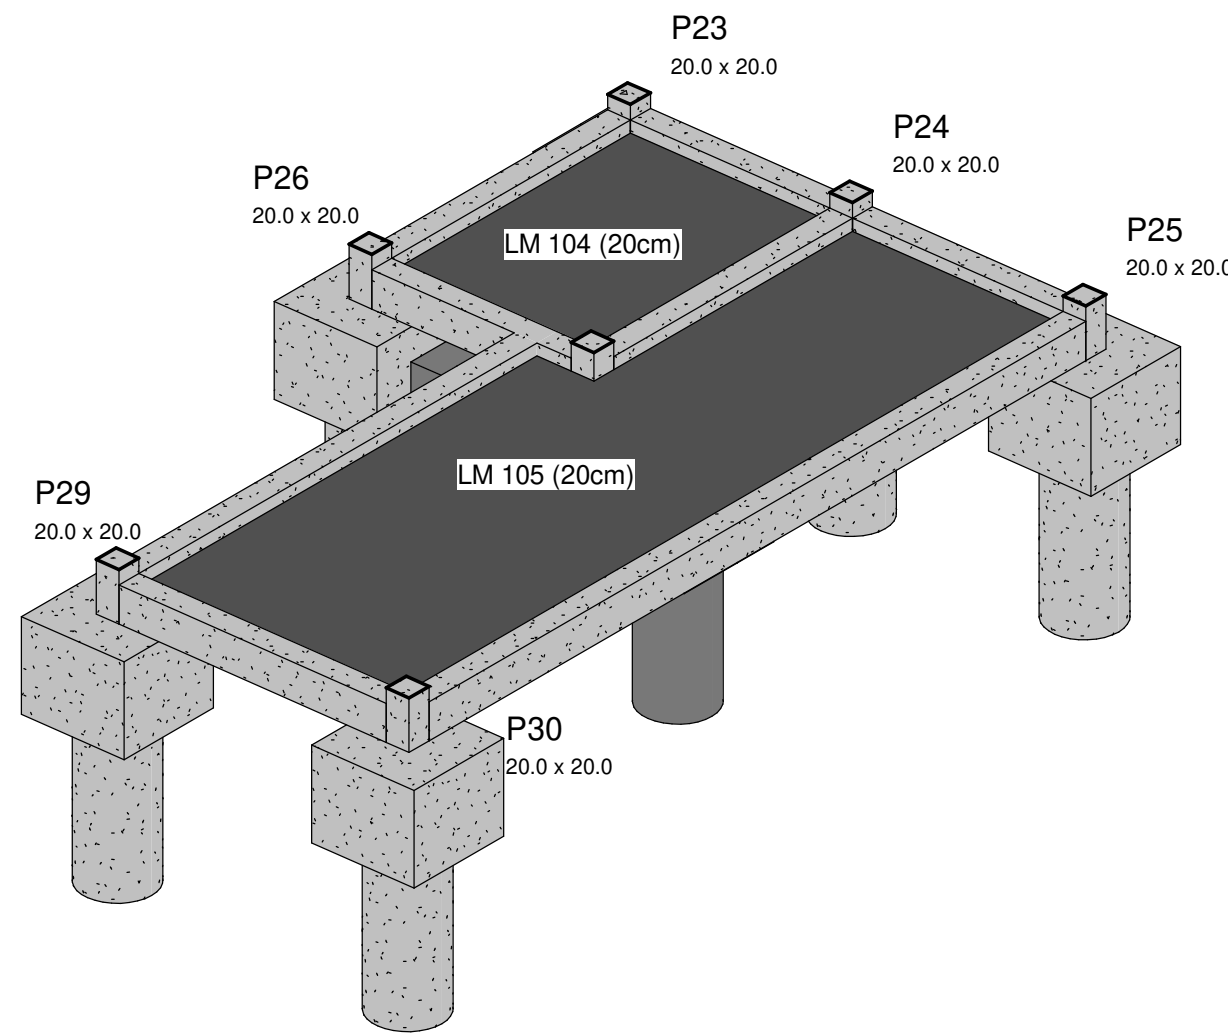

FORMAS - PISCINA-050
1 : 50

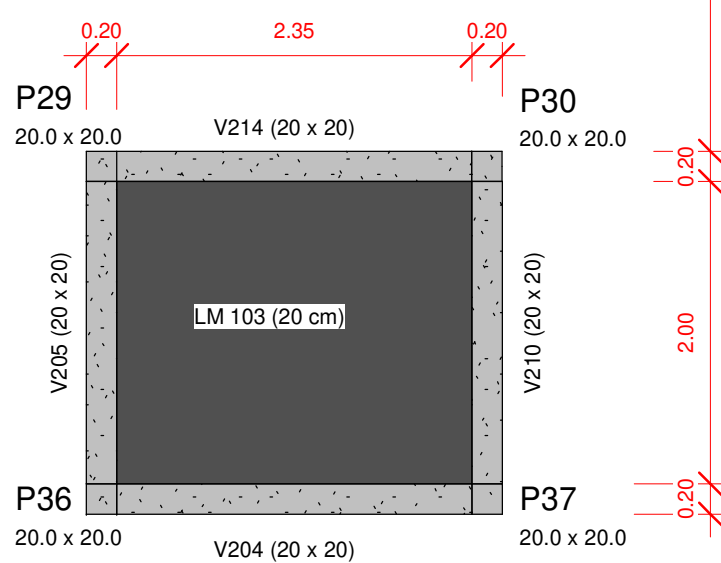

ISO - PISCINA -050

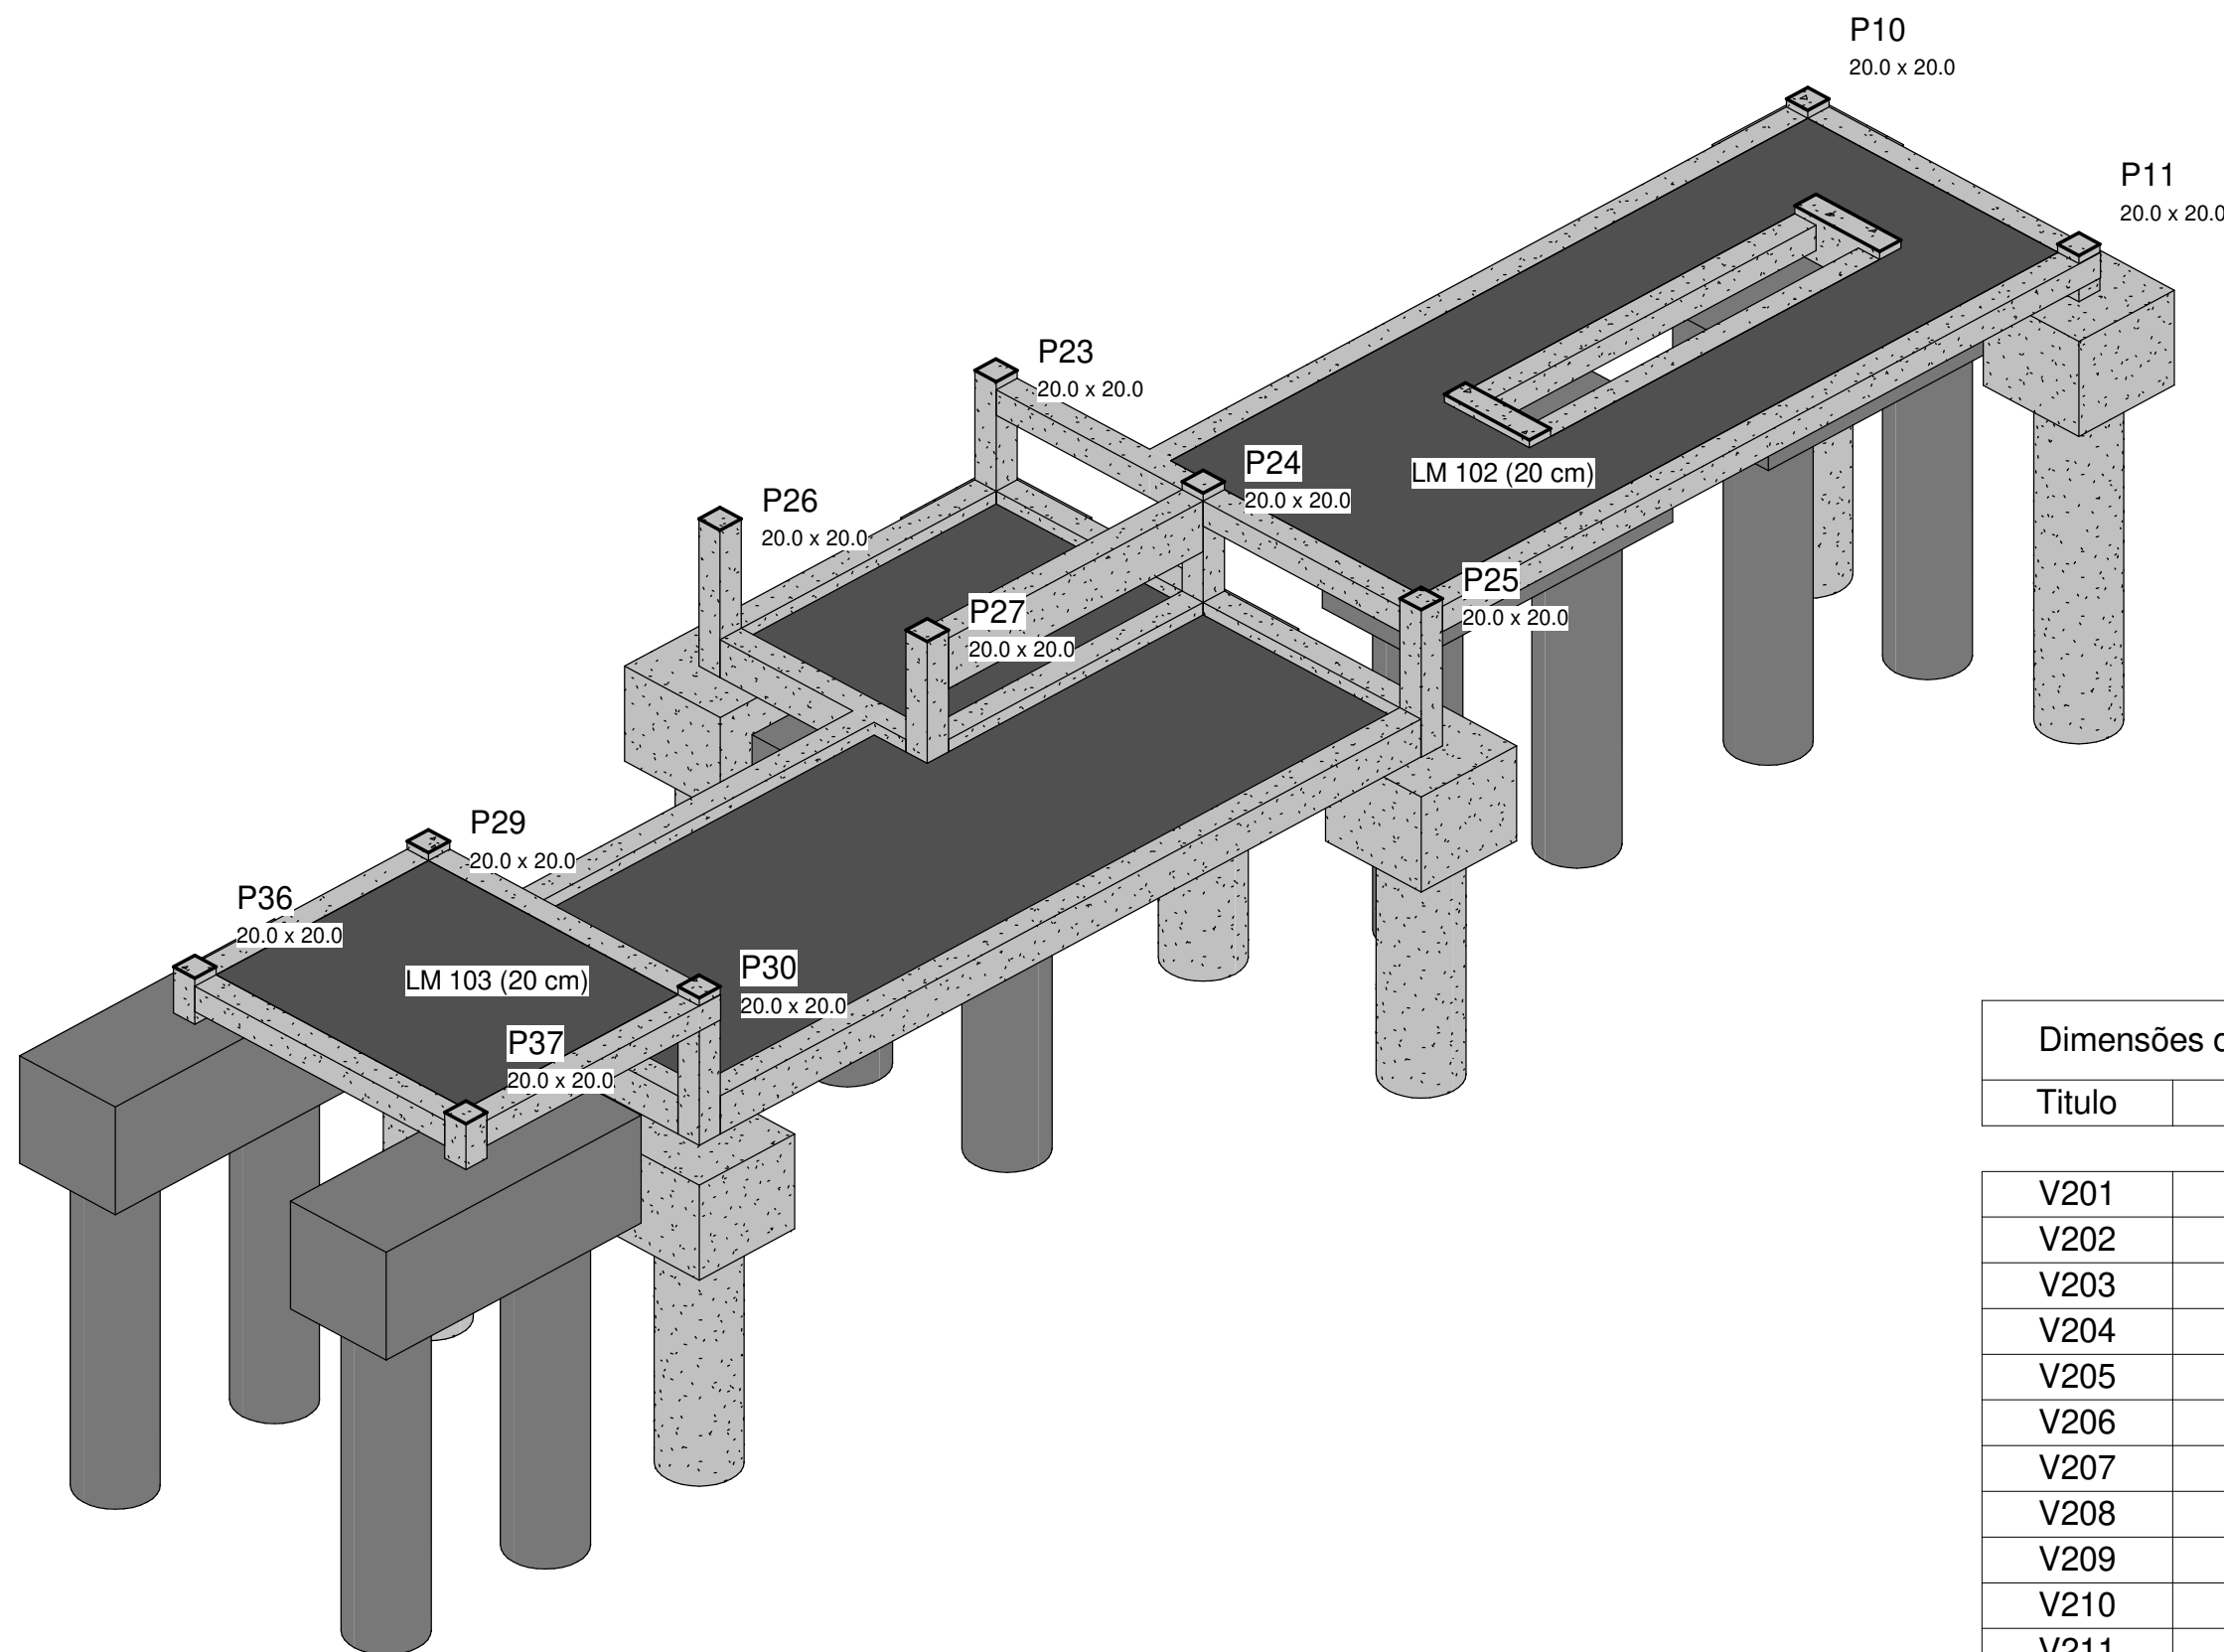

Dimensões das Vigas (Piscina)		
Titulo	Altura	Largura
V201	0.20	0.20
V202	0.20	0.20
V203	0.20	0.20
V204	0.20	0.20
V205	0.20	0.20
V206	0.20	0.20
V207	0.40	0.20
V208	0.20	0.20
V209	0.30	0.20
V210	0.20	0.20
V211	0.20	0.20
V212	0.30	0.20
V213	0.30	0.20
V214	0.30	0.20
V215	0.30	0.20
V216	0.30	0.20
V217	0.30	0.20
V218	0.30	0.20

Site com:
- Modelos 3D
- Arquivos de obra
- Todos os documentos
do projeto



ANDRÉ RODRIGUES
Engenheiro Estrutural

(83) 9 9644 2240
andrerodrigueseng
andrerodrigues.eng.br
contato@andrerodrigues.eng.br

CLIENTE:	MAXWELL DE OLIVEIRA	DESENHO Nº: 03
OBRA:	RESIDÊNCIA UNIFAMILIAR	
TÍTULO:	Planta de formas: - PISCINA	OBS: Concreto: fck: 25 MPa ECS: 24150 MPa Atente-se aos cobrimentos Leia o Memorial Descritivo
DATA:	02/08/2021	ESCALA: INDICADA