

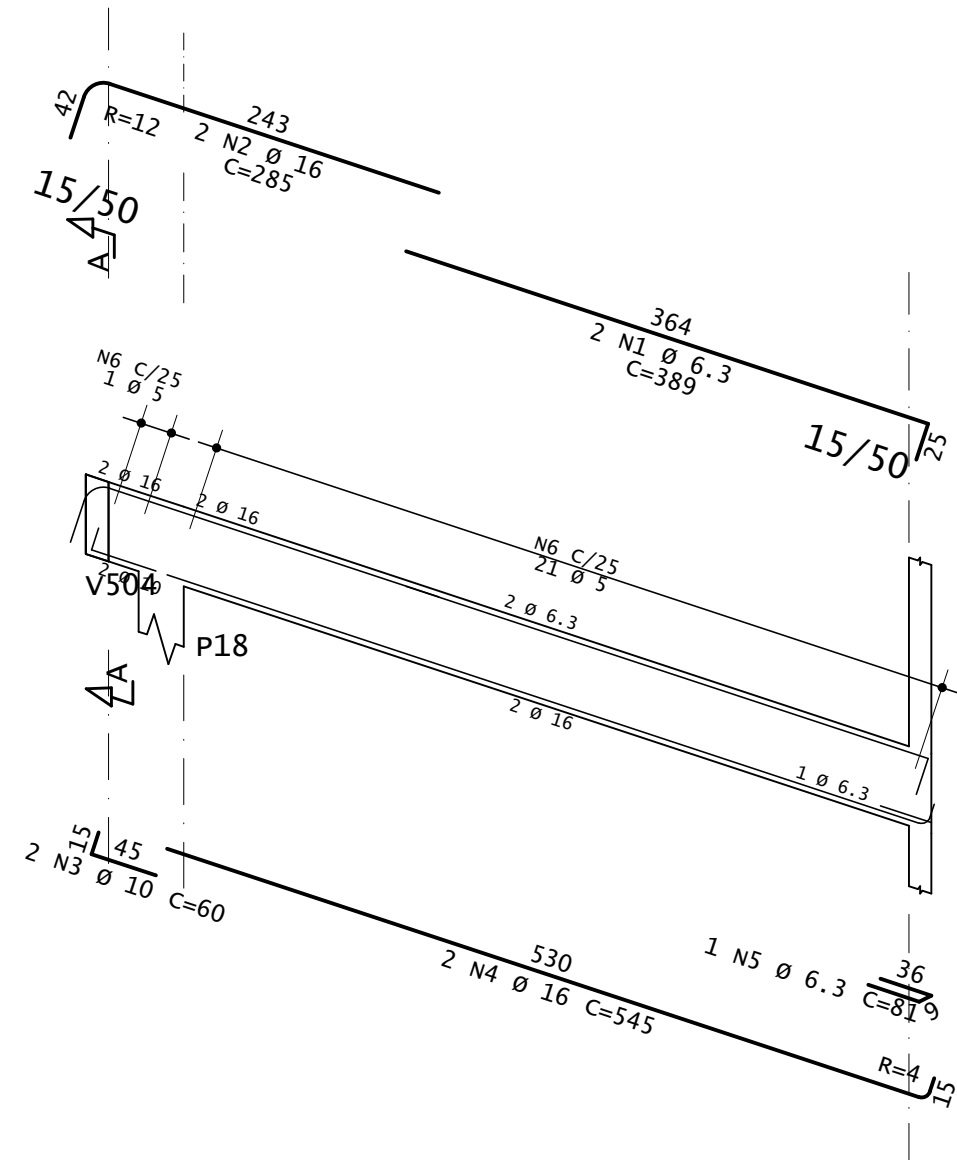



VR506

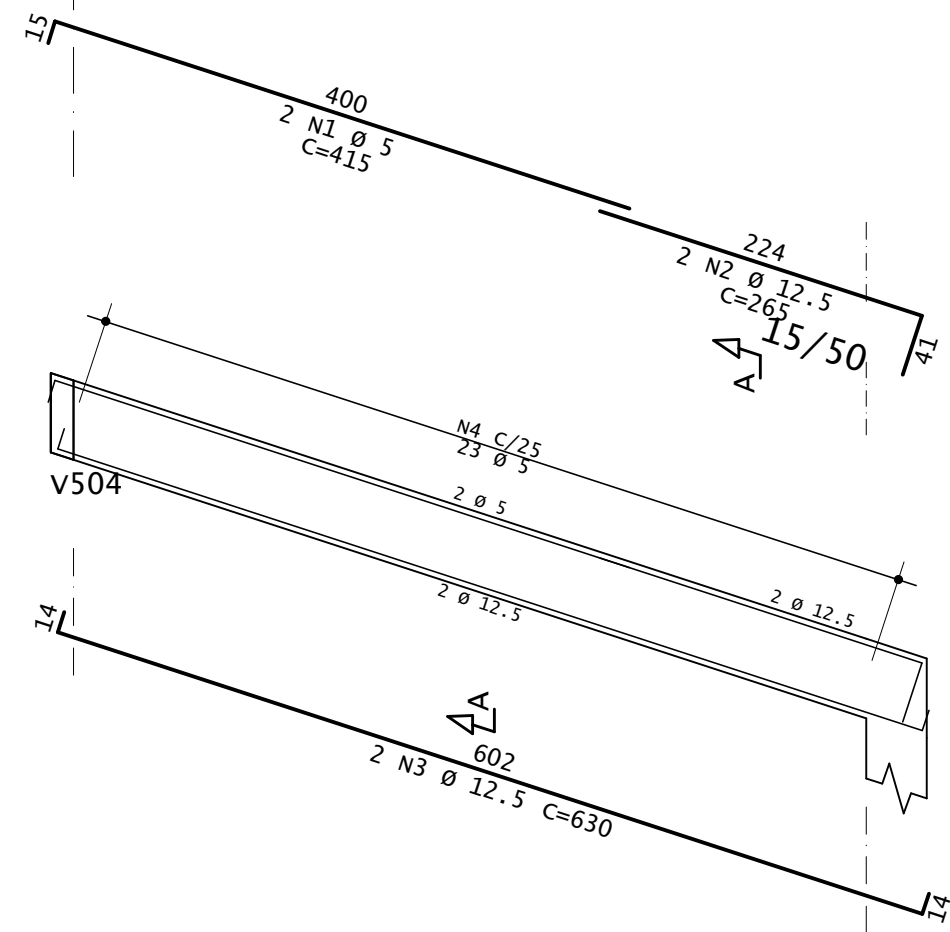

VR507

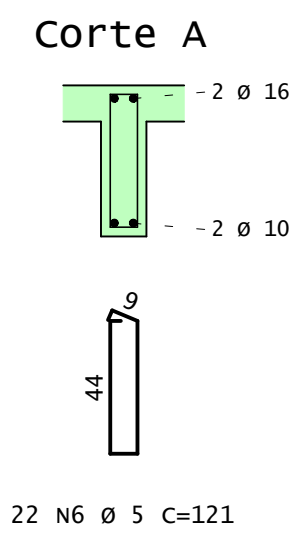

Corte A

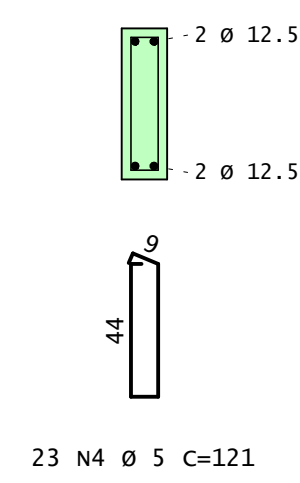

AÇO	POS	BIT	QUANT	COMPRIIMENTO		
				UNIT	TOTAL	
		mm		cm	cm	
VR506	50A	1	6.3	2	389	778
	50A	2	16	2	285	570
	50A	3	10	2	60	120
	50A	4	16	2	545	1090
	50A	5	6.3	1	81	81
	50A	6	5	22	121	2662
VR507	60A	1	5	2	415	830
	50A	2	12.5	2	265	530
	50A	3	12	2	630	1260
	60A	4	5	23	121	2783

RESUMO DE AÇO				
AÇO	BIT	COMPR	PESO	
	mm	m	kgf	
60A	5	63	10	
50A	6,3	9	2	
50A	10	1	1	
50A	12,5	18	17	
50A	16	17	26	
Peso Total	60A =		10	kgf
Peso Total	50A =		46	kgf

Acesse o site do projeto através desse QR Code, veja o Modelo 3D da estrutura e baixe todos os documentos relativos a esse projeto ➡



CLIENTE:	Thyago Ramon	DESENHO Nº: 019
OBRA:	Residência Unifamiliar	
TÍTULO:	DETALHAMENTO: VIGAS - COBERTURA	OBS: Concreto: fck: 25 MPa ECS: 24150 MPa Atente-se ao cobrimento Leia o Memorial Descritivo
DATA:	01/07/2021	ESCALA: 1:50