
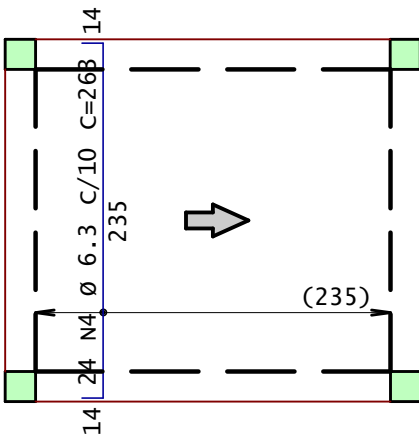




PISCINA - 0.50m - Armadura positiva secundaria

1x

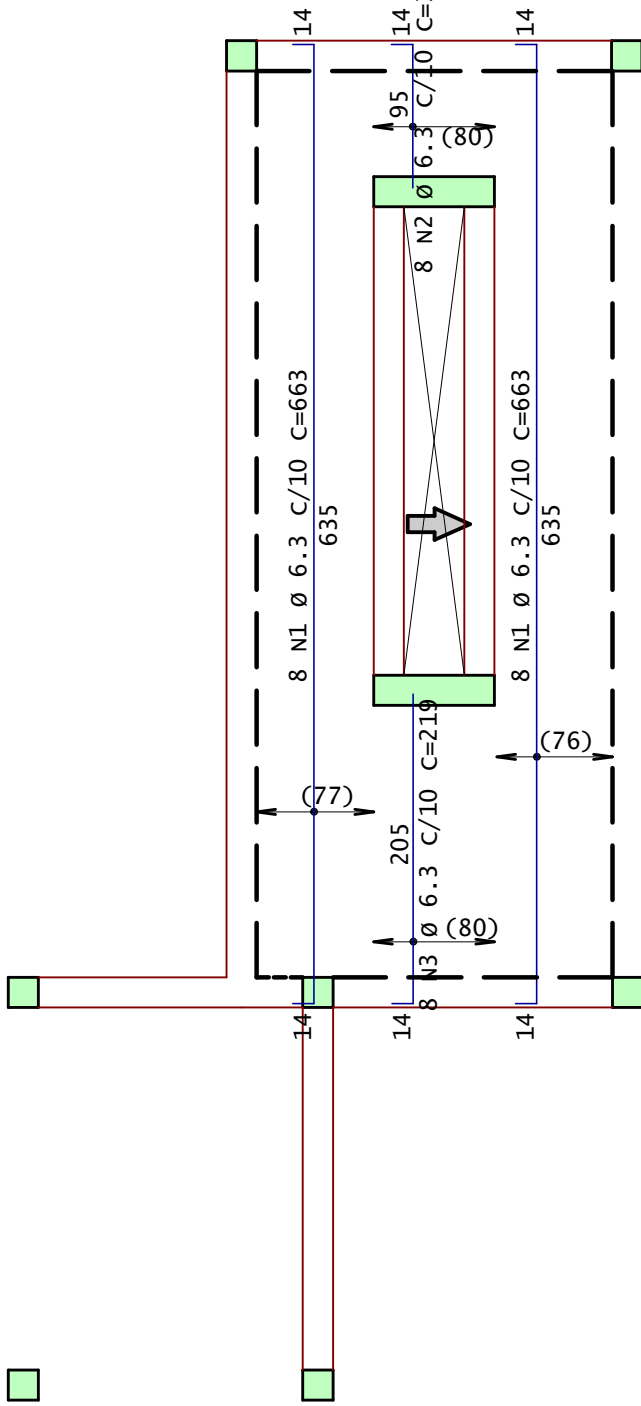

PISCINA - 0.50m - Armadura negativa secundaria

1x

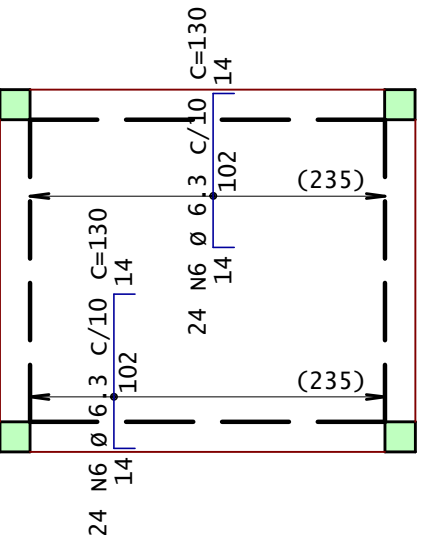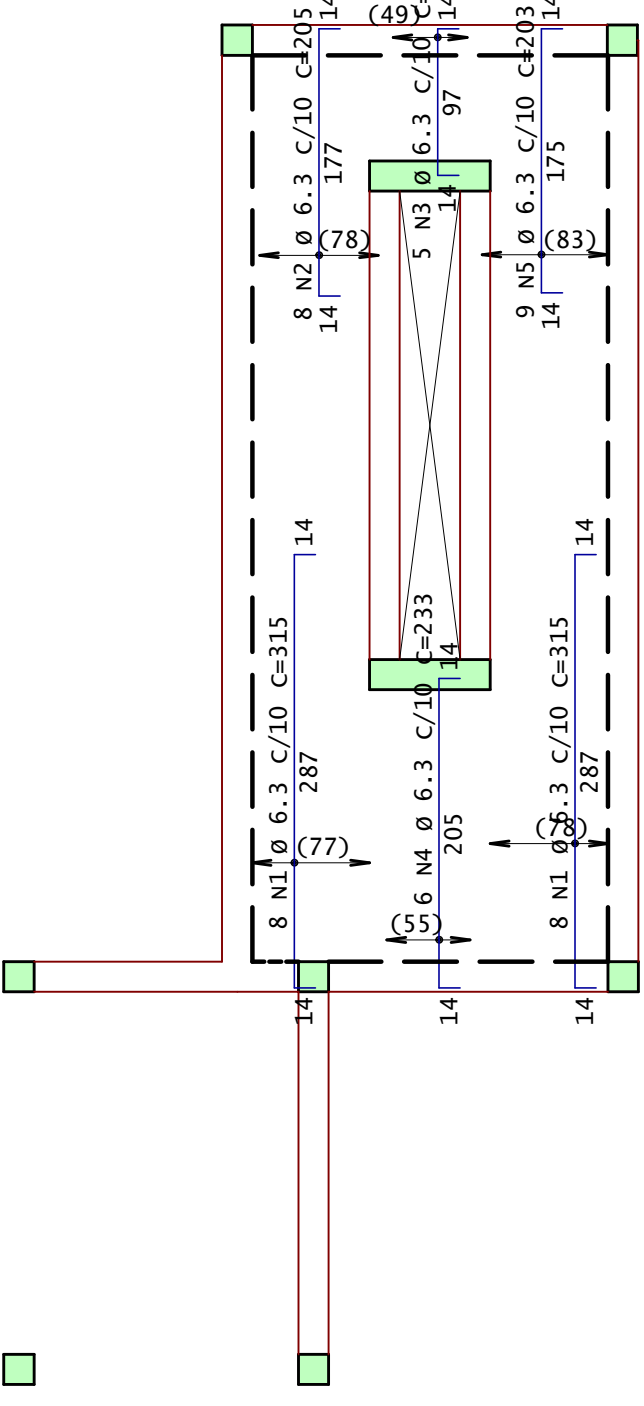

AÇO	POS	BIT	QUANT	COMPRIMENTO	
				UNIT	TOTAL
		mm		cm	cm
PISCINA - 0.50m - Armadura negativa secundaria					
50A	1	6.3	16	315	5040
50A	2	6.3	8	205	1640
50A	3	6.3	5	125	625
50A	4	6.3	6	233	1398
50A	5	6.3	9	203	1827
50A	6	6.3	48	130	6240
PISCINA - 0.50m - Armadura positiva secundaria					
50A	1	6.3	16	663	10608
50A	2	6.3	8	109	872
50A	3	6.3	8	219	1752
50A	4	6.3	24	263	6312

RESUMO DE AÇO			
AÇO	BIT mm	COMPR m	PESO kgf
50A	6.3	363	89
Peso Total		50A =	89 kgf

Site com:
- Modelos 3D
- Arquivos de obra
- Todos os documentos
do projeto



ANDRÉ RODRIGUES

Engenheiro Estrutural

(83) 9 9644 2240

andrerodrigueseng

andrerodrigues.eng.br

contato@andrerodrigues.eng.br

CLIENTE:

MAXWELL DE OLIVEIRA

OBRA:

RESIDÊNCIA UNIFAMILIAR

TÍTULO:

Detalhamento:
- LAJES / PISCINA

DATA:

02/08/2021

DESENHO Nº: 21

OBS:
Concreto:
fck: 25 MPa
ECS: 24150 MPa
Atente-se aos
cobrimentos
Leia o Memorial Descritivo

ESCALA:

INDICADA